



BUILDING CONCEPTS INC.
 "METICULOUS ENGINEERING
 UNPARALLELED DESIGN"
 1475 4th Street
 Minden, NV, 89423
 Phone: (775) 752-8886
 Fax: (775) 752-8833
 www.bldgconcepts.com

NOTICE
 BUILDING CONCEPTS, INC. HEREBY RESERVES
 ITS COMMON LAW COPY/RIGHT AND OTHER
 PROPERTY RIGHTS IN THESE PLANS, IDEAS, AND
 DESIGNS. THESE IDEAS, DESIGNS AND PLANS
 ARE NOT TO BE REPRODUCED, CHANGED, OR
 ASSIGNED TO ANY THIRD PARTY WITHOUT FIRST
 OBTAINING WRITTEN PERMISSION FROM
 BUILDING CONCEPTS, INC.
 © BUILDING CONCEPTS, INC. 2012




GALILEE CAMP & CONF.
STUART CAMPBELL (EXEC. DIR.)
 P.O. BOX 236
 GLENBROOK NV, 89413
 (775) 250-8309

REVISIONS

DATE:	FEBRUARY 2015
JOB#:	15043
FILE:	15032AU
SCALE:	1/4" = 1'-0"
DRAWN BY:	JUU

DERBY TALBOT LODGE
 1778 HWY 50
 DOUGLAS COUNTY, NV.
 APN: # 1418-15-801-001

SHEET

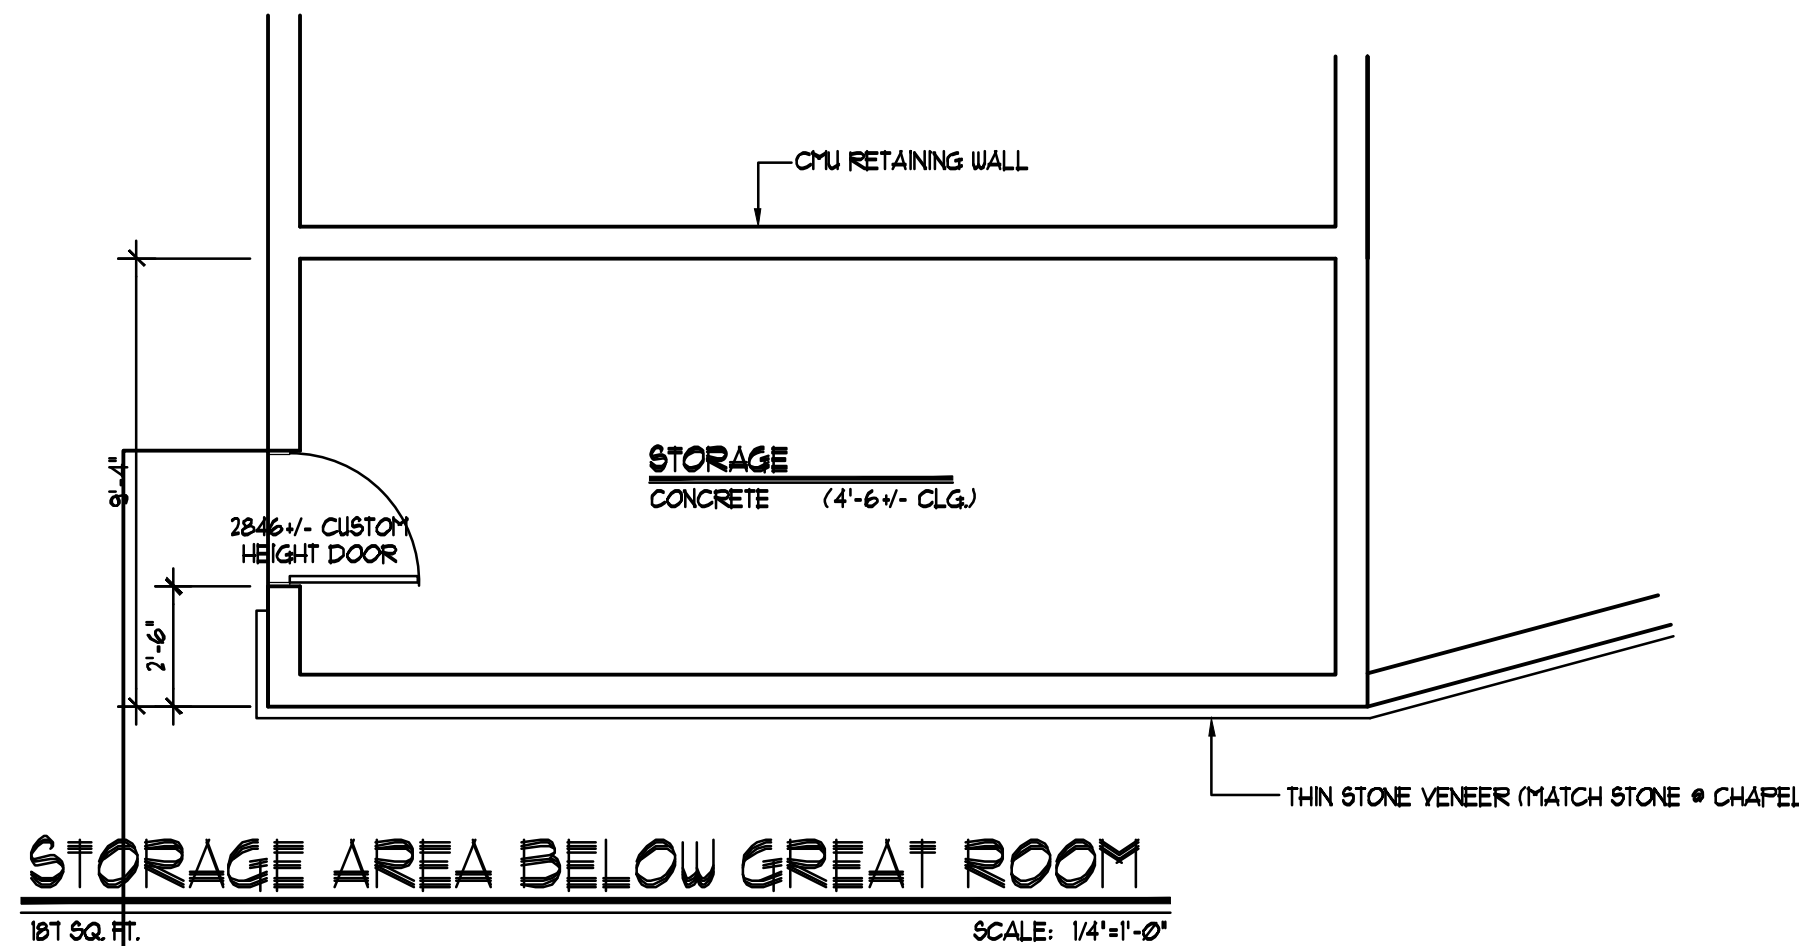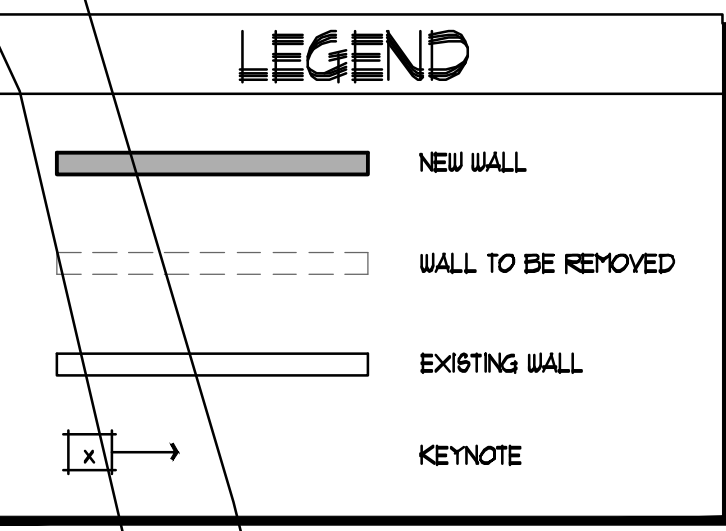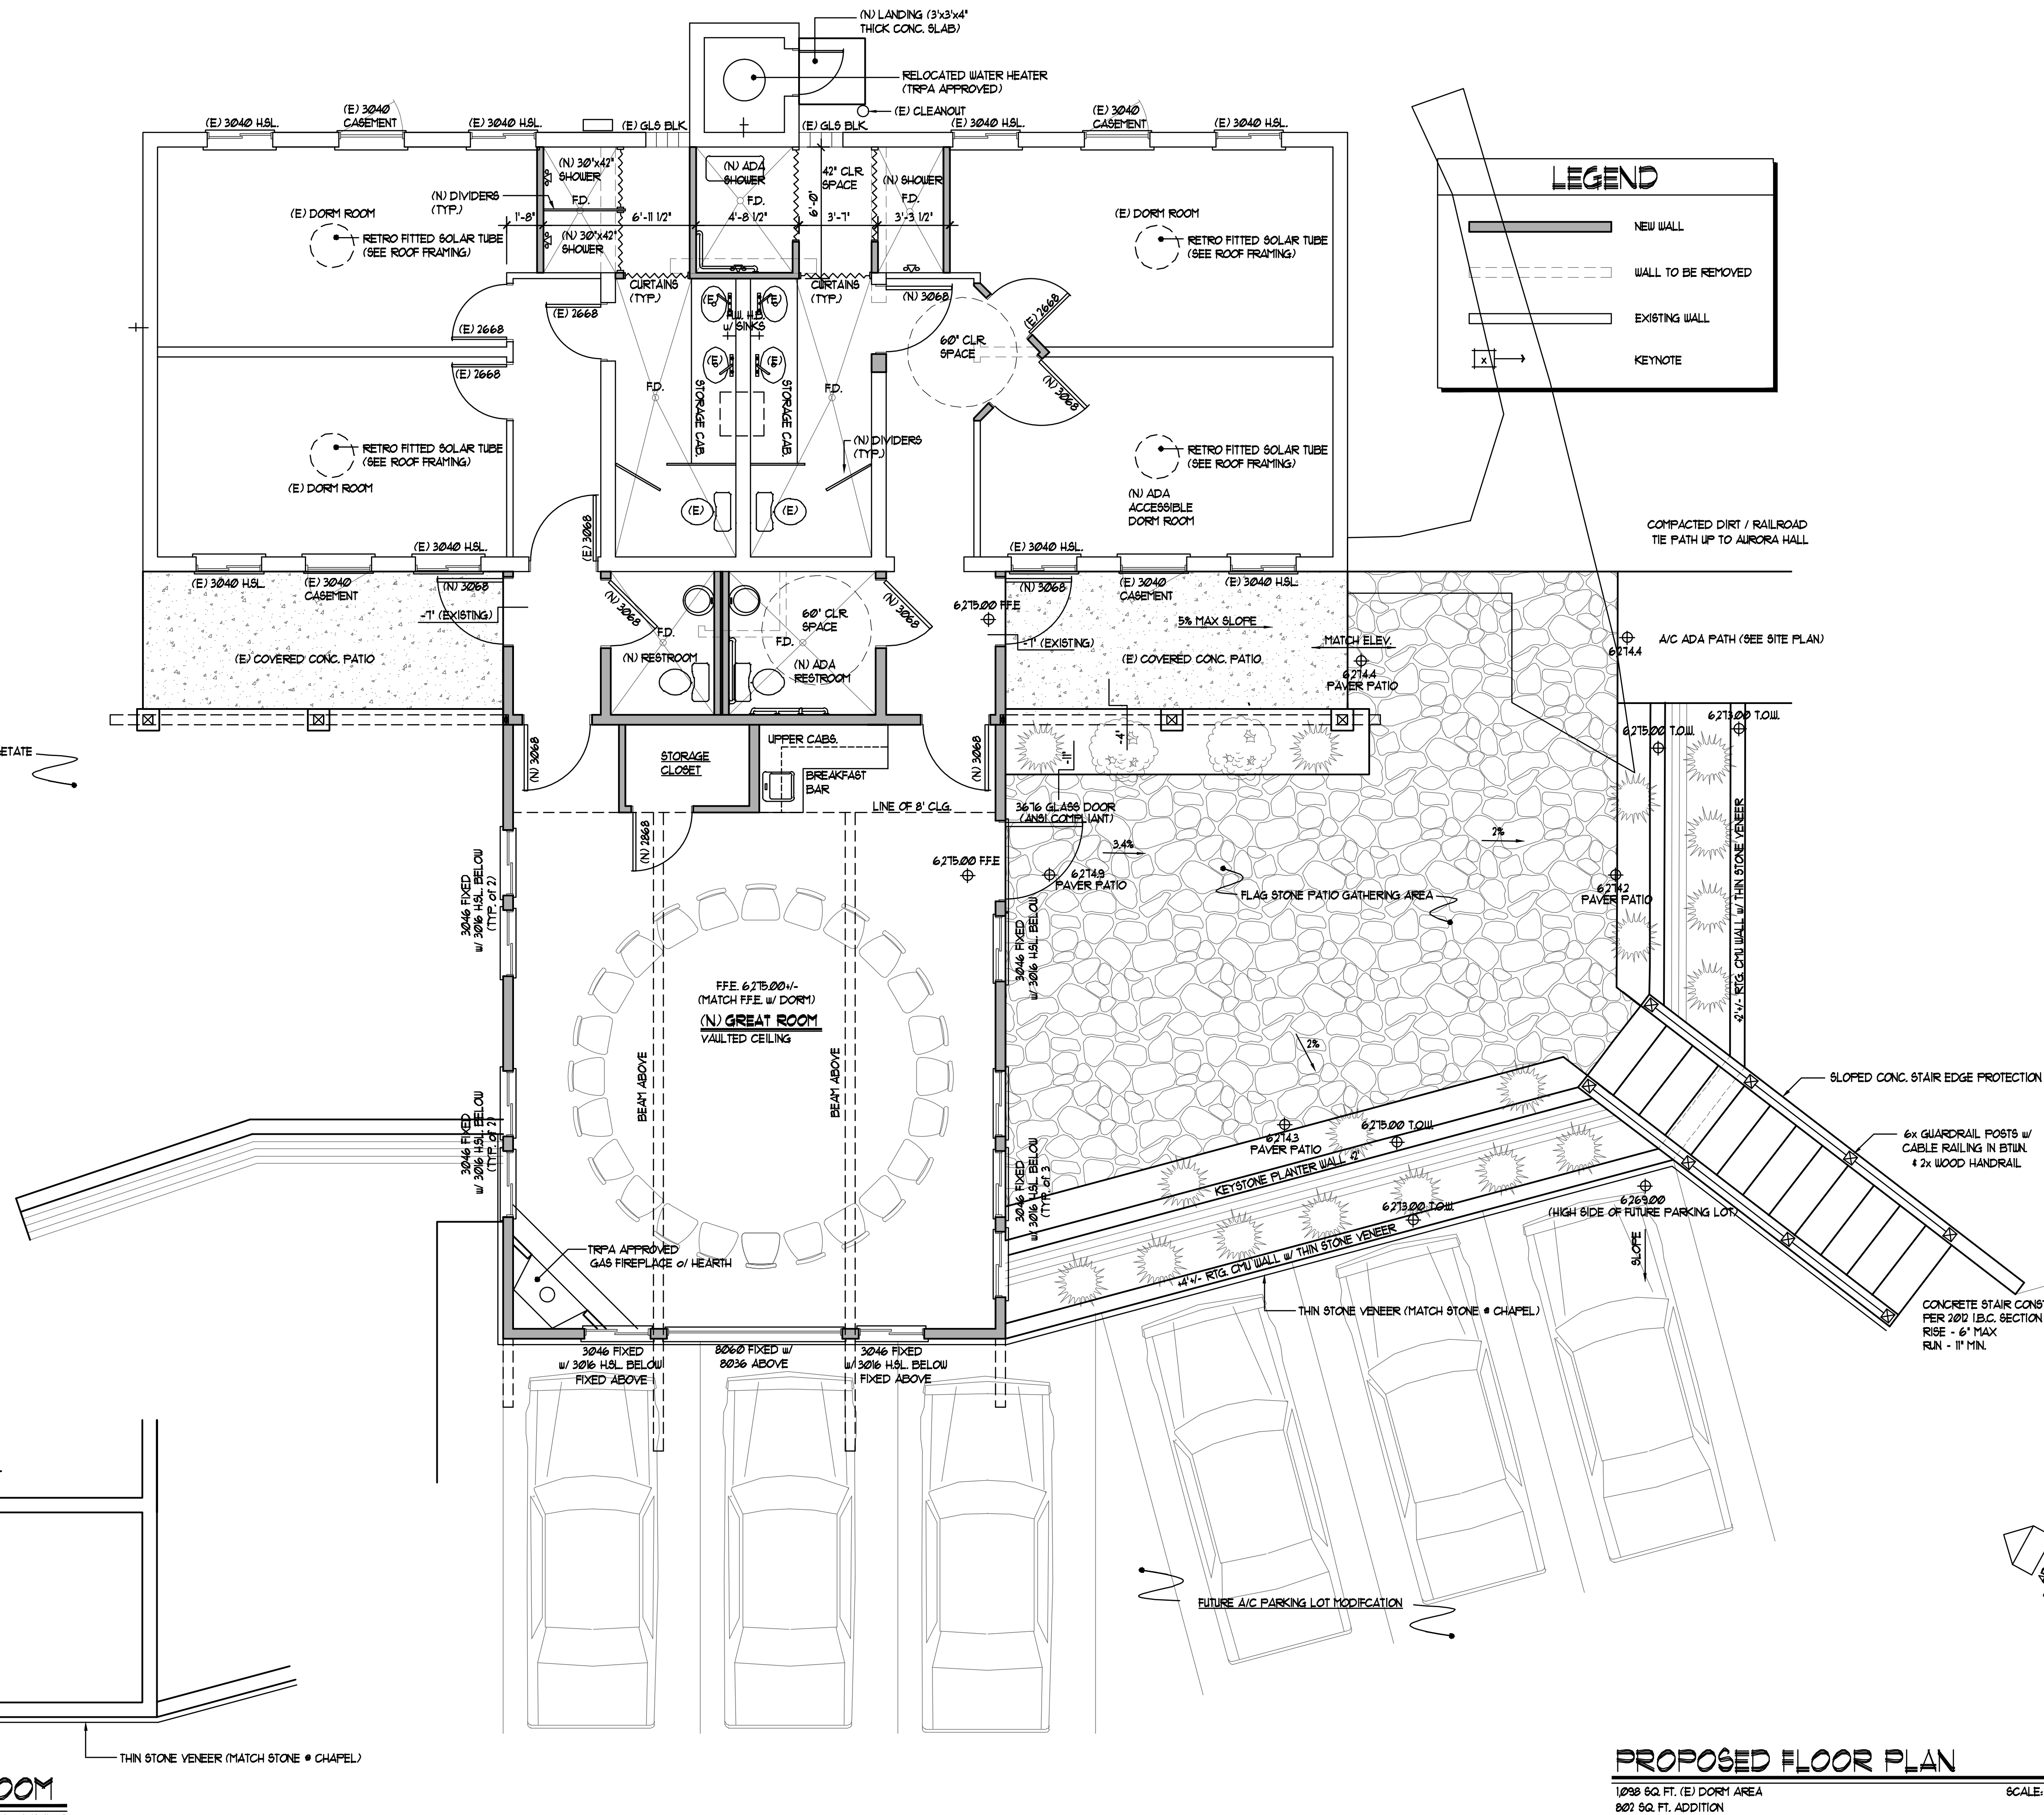

PROPOSED FLOOR PLAN
 1098 SQ. FT. (E) DORM AREA
 802 SQ. FT. ADDITION
 SCALE: 1/4" = 1'-0"

S:\BCL\JOB\SETUP_2014\TMP_JEBB\temp.dwg 15043A1.dwg 3/21/15 05:02:33 PM JohnnyW